



FRONT ELEVATION

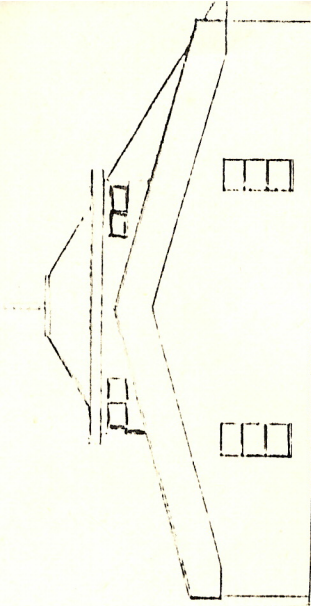

SIDE ELEVATION

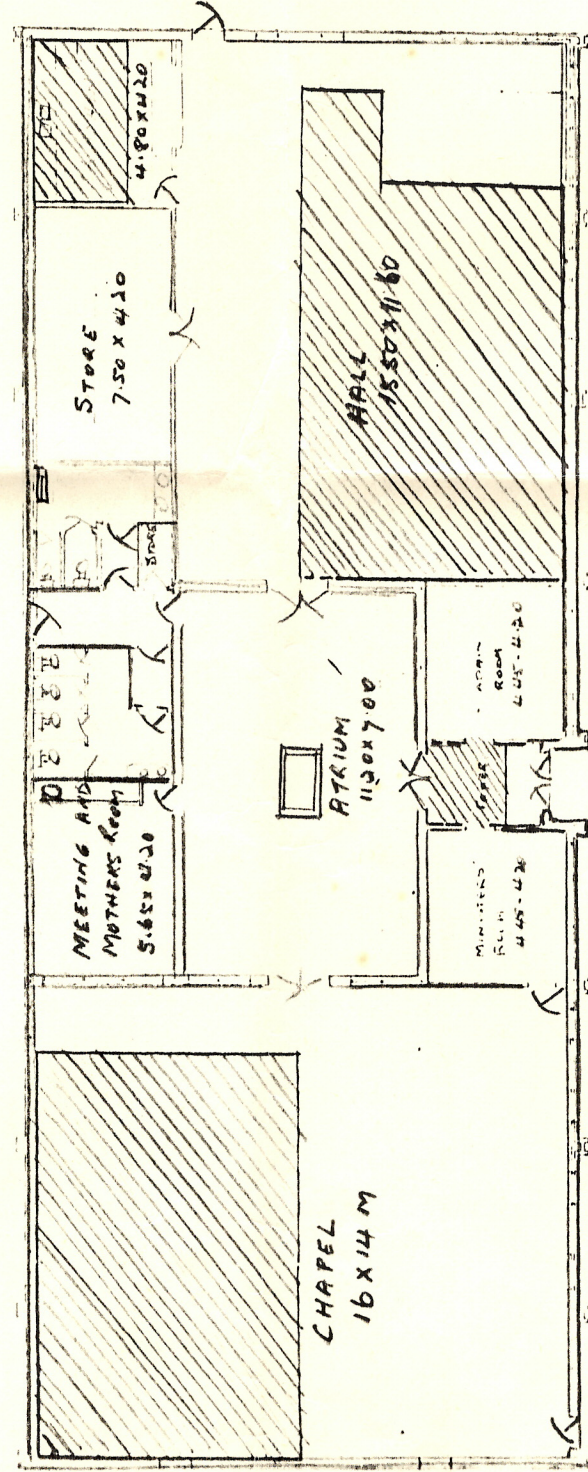

FLOOR PLAN



AREA OF EXISTING - REMAINING CHURCH AND HALL